


SITE _____
JOB REF _____

DATA SHEET

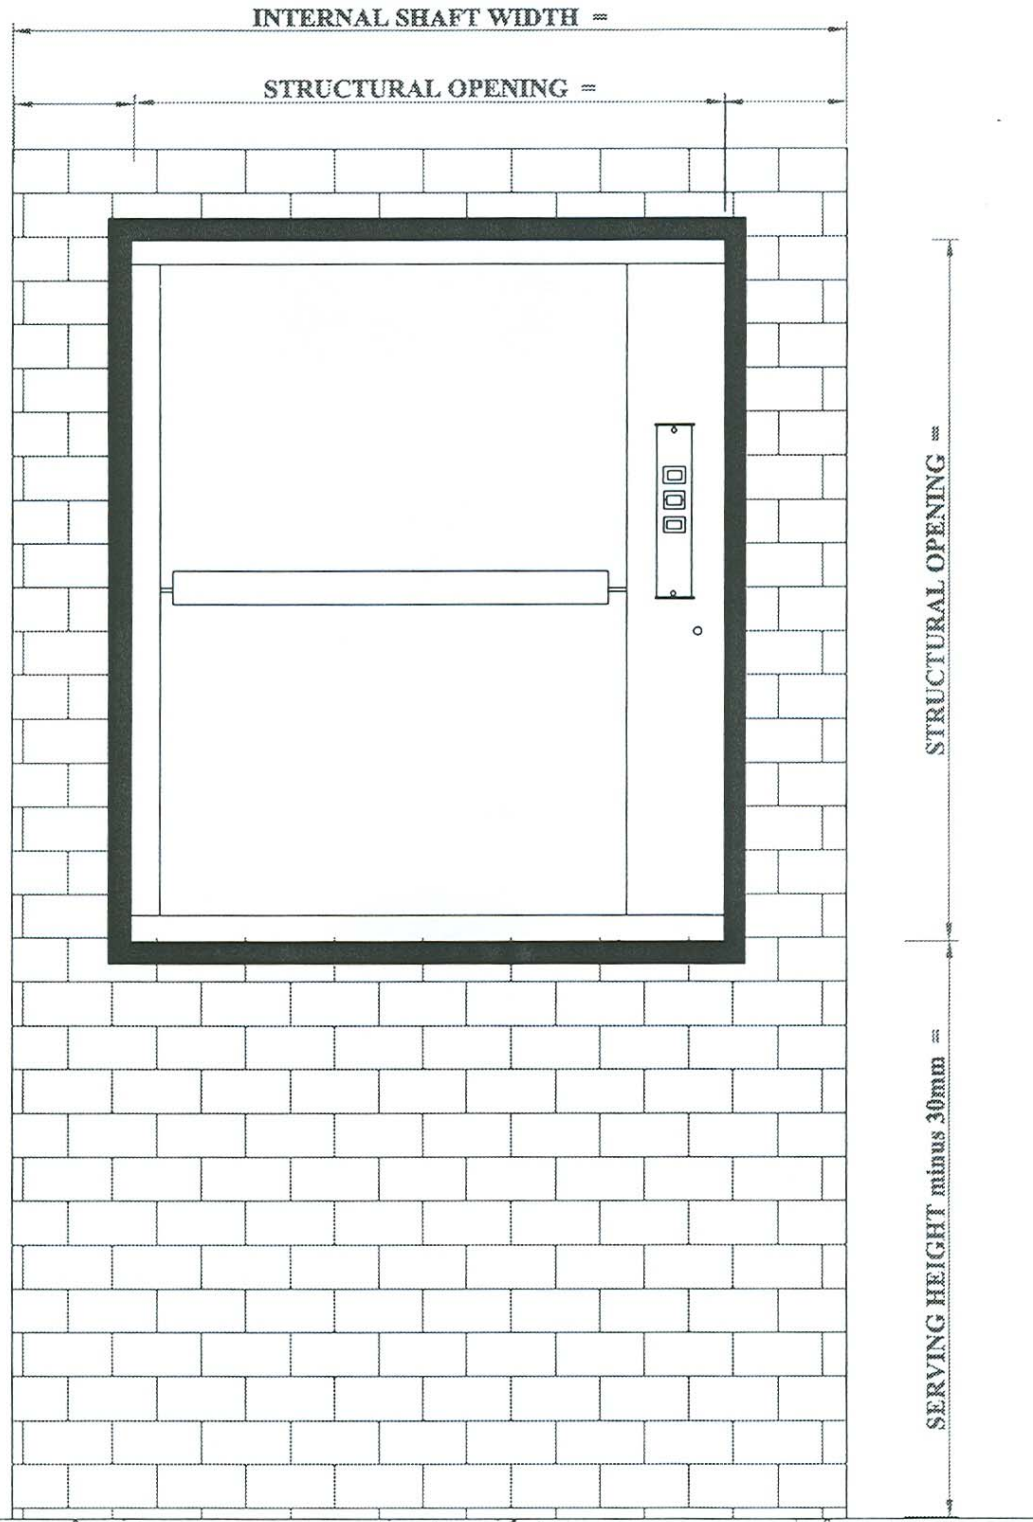

Title: **MICROLIFT STRUCTURAL OPENING
DRAWING FOR RISE AND FALL SHUTTERS.**

Data Sheet No:
DS. 0008

Stannah Microlifts Ltd
Caxton Close, East Portway
Andover, Hants
SP10 3QN

Fax: 01264 333465
Tel: 01264 351922

Date: July 1999
Issue No: 2

